


EAST ELEVATION

SCALE - 1/8" = 1'-0"

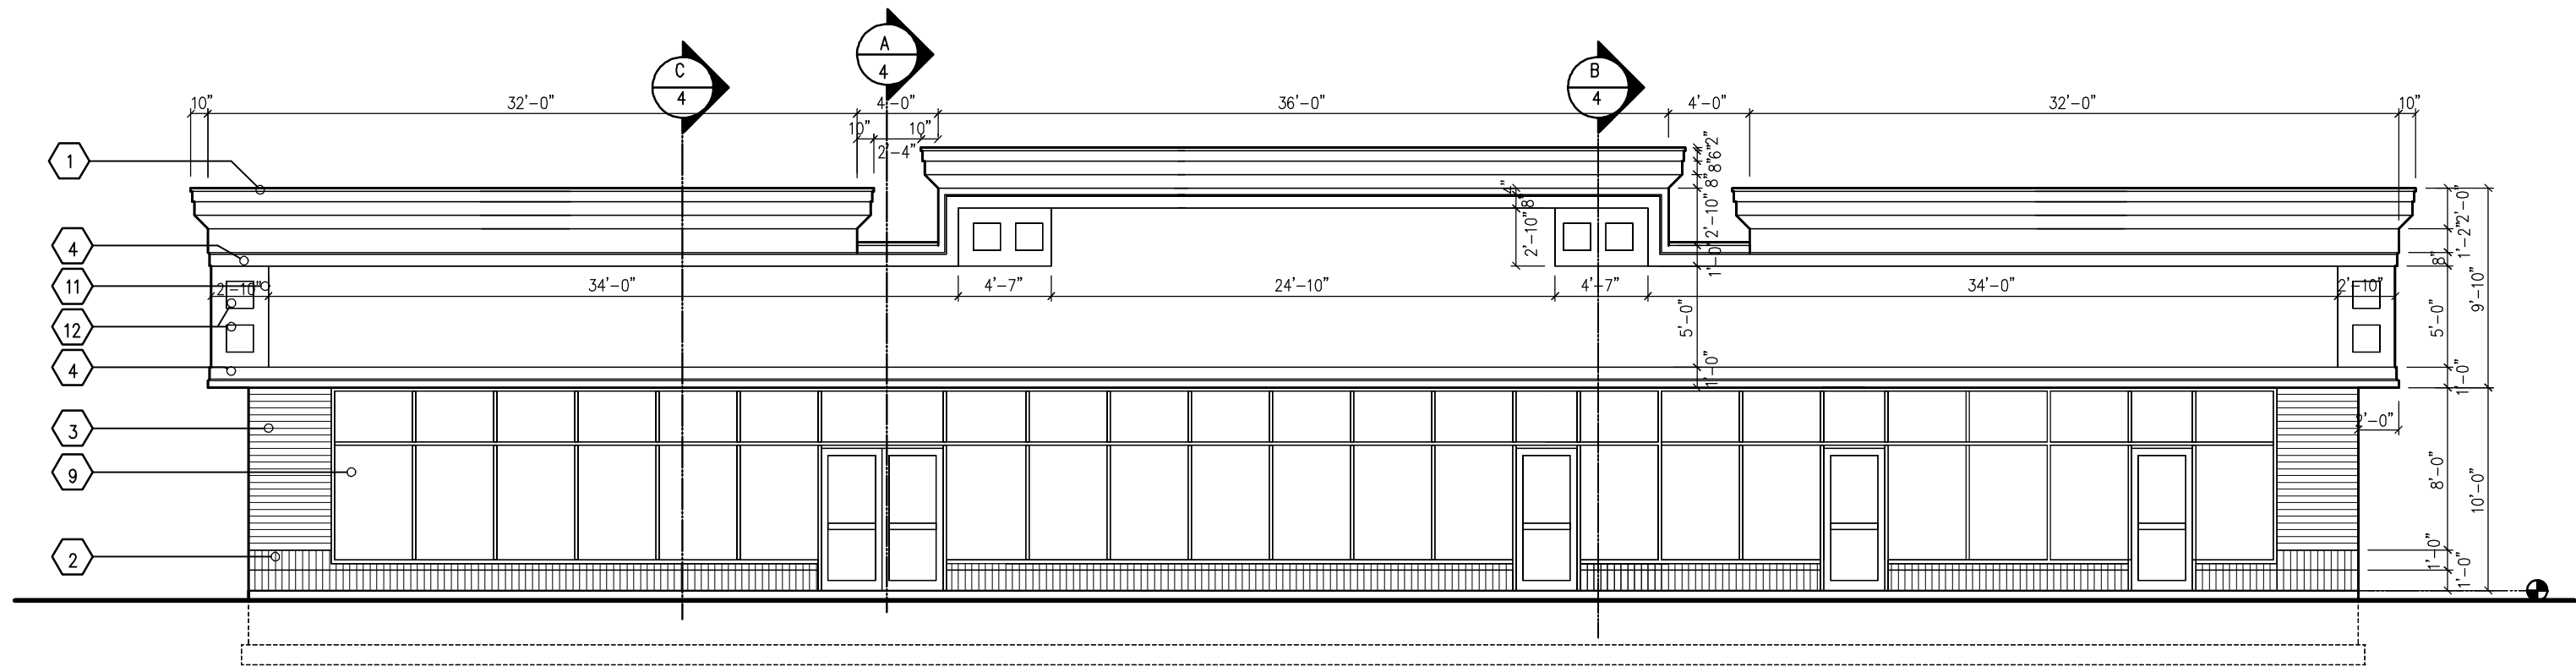

FRONT - WEST ELEVATION

SCALE - 1/8" = 1'-0"