


FRONT – NORTH EAST ELEVATION

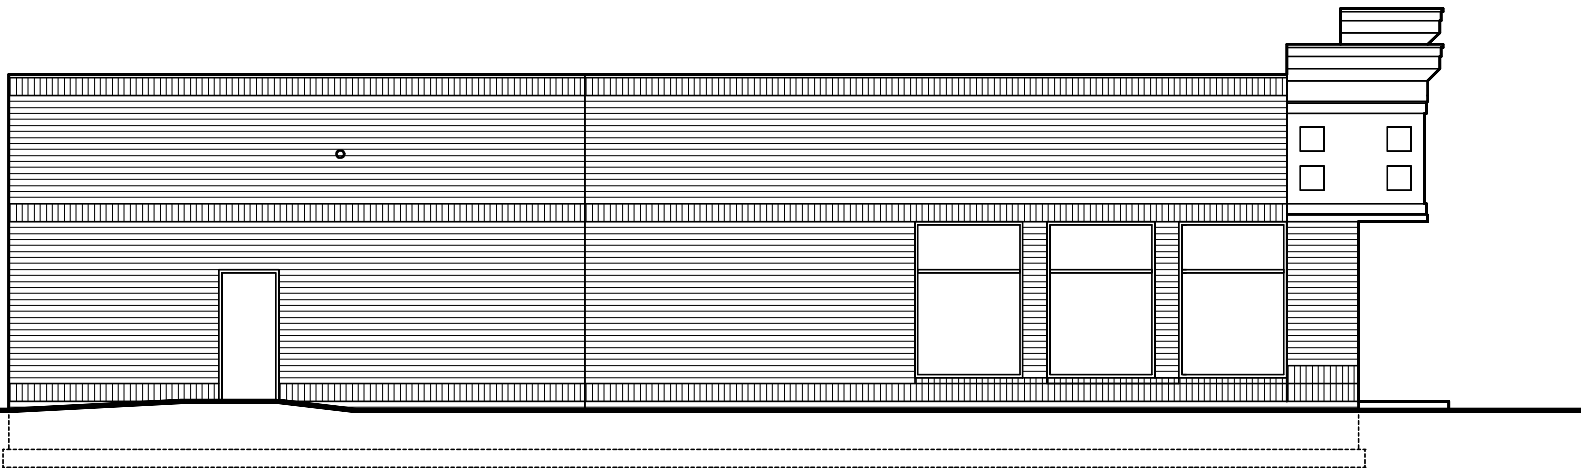

SOUTH EAST ELEVATION