


WEST TUSCARAWAS STREET 86'

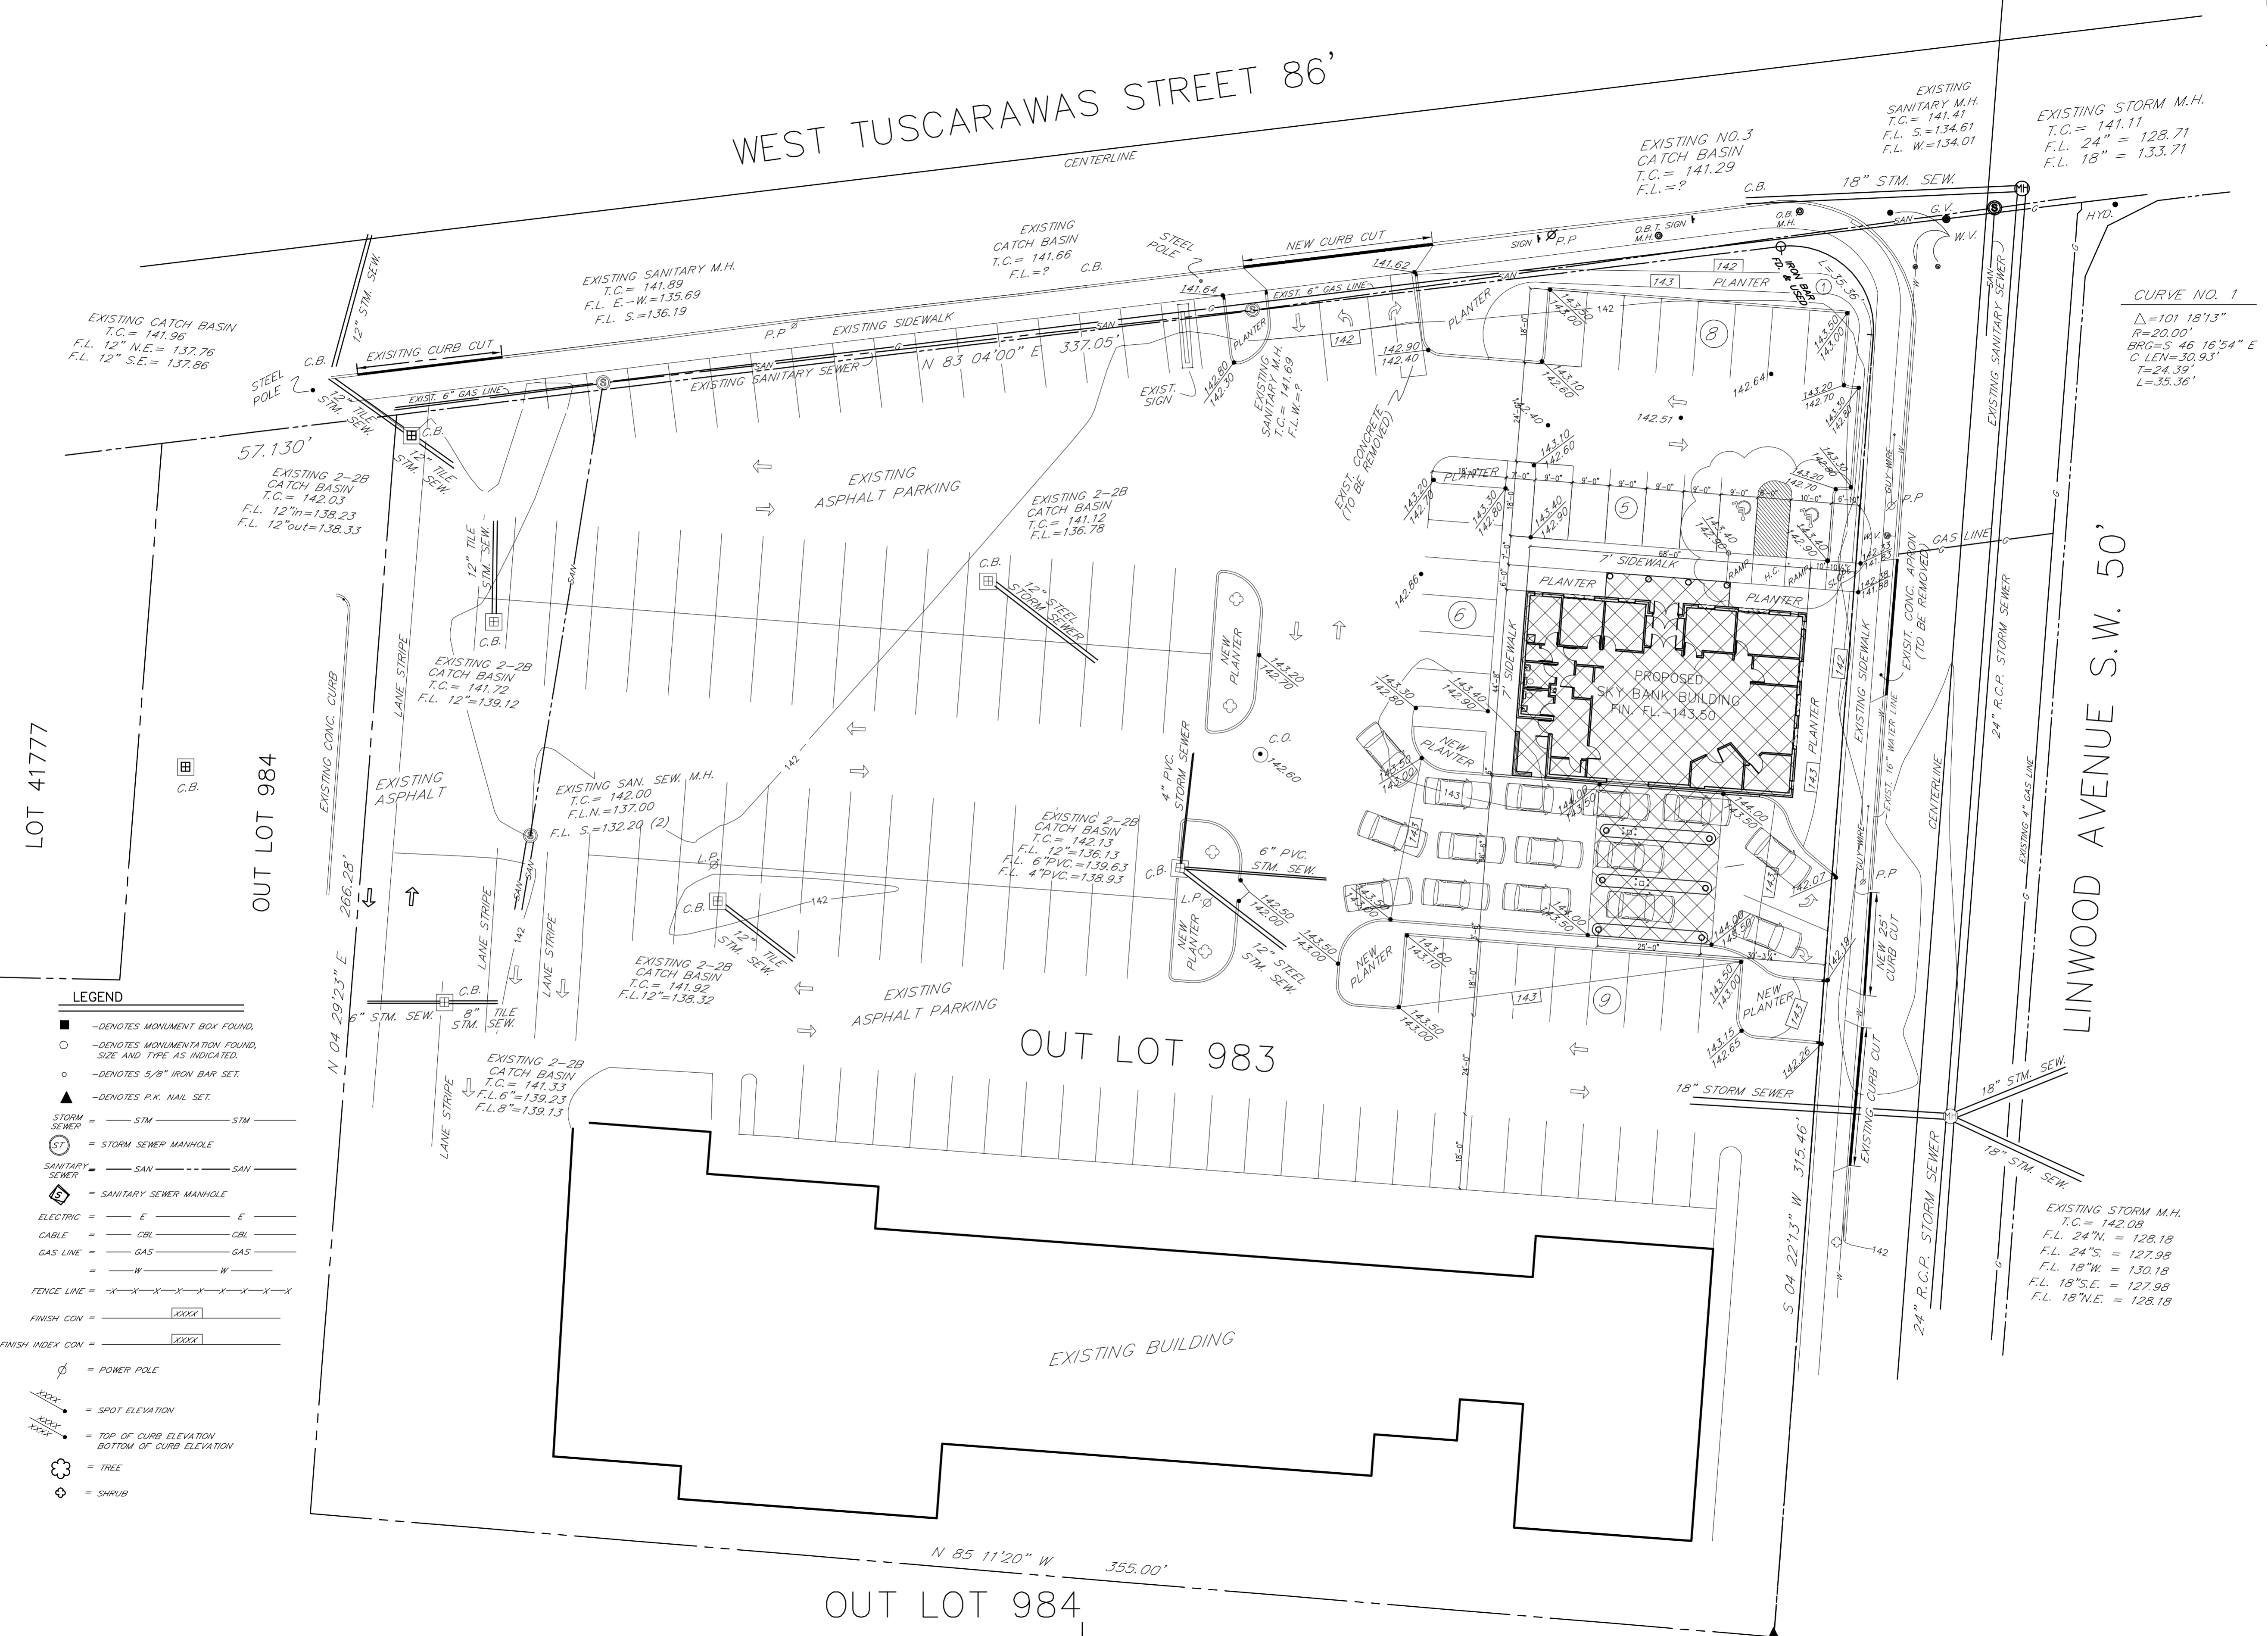

LOT 41777

OUT LOT 984

OUT LOT 983

LINWOOD AVENUE S.W. 50'

OUT LOT 984

EXISTING CATCH BASIN
T.C. = 141.96
F.L. 12" N.E. = 137.76
F.L. 12" S.E. = 137.86

EXISTING SANITARY M.H.
T.C. = 141.89
F.L. E.-W. = 135.69
F.L. S. = 136.19

EXISTING CATCH BASIN
T.C. = 141.66
F.L. = ? C.B.

EXISTING NO. 3
CATCH BASIN
T.C. = 141.29
F.L. = ?

EXISTING
SANITARY M.H.
T.C. = 141.41
F.L. S. = 134.61
F.L. W. = 134.01

EXISTING STORM M.H.
T.C. = 141.11
F.L. 24" = 128.71
F.L. 18" = 133.71

CURVE NO. 1
Δ = 101 18'13"
R = 20.00'
BRC = S 46 16'54" E
C LEN = 30.93'
T = 24.39'
L = 35.36'

- LEGEND**
- - DENOTES MONUMENT BOX FOUND.
 - - DENOTES MONUMENTATION FOUND, SIZE AND TYPE AS INDICATED.
 - - DENOTES 5/8" IRON BAR SET.
 - ▲ - DENOTES P.K. NAIL SET.
 - STORM SEWER = STM STM
 - ST = STORM SEWER MANHOLE
 - SANITARY SEWER = SAN SAN
 - S = SANITARY SEWER MANHOLE
 - ELECTRIC = E E
 - CABLE = CBL CBL
 - GAS LINE = GAS GAS
 - = W W
 - FENCE LINE = X-X-X-X-X-X-X-X-X-X-X-X-X-X-X-X
 - FINISH CON = XXXX
 - FINISH INDEX CON = XXXX
 - ⊕ = POWER POLE
 - = SPOT ELEVATION
 - = TOP OF CURB ELEVATION
••••• = BOTTOM OF CURB ELEVATION
 - ☼ = TREE
 - ⊗ = SHRUB

EXISTING 2-2B
CATCH BASIN
T.C. = 142.03
F.L. 12" in = 138.23
F.L. 12" out = 138.33

EXISTING 2-2B
CATCH BASIN
T.C. = 141.72
F.L. 12" = 139.12

EXISTING SAN. SEW. M.H.
T.C. = 142.00
F.L. N. = 137.00
F.L. S. = 132.29 (2)

EXISTING 2-2B
CATCH BASIN
T.C. = 142.13
F.L. 12" = 138.13
F.L. 6" PVC = 139.63
F.L. 4" PVC = 138.93

EXISTING 2-2B
CATCH BASIN
T.C. = 141.92
F.L. 12" = 138.32

EXISTING 2-2B
CATCH BASIN
T.C. = 141.33
F.L. 6" = 139.23
F.L. 8" = 139.13

EXISTING 2-2B
CATCH BASIN
T.C. = 142.13
F.L. 12" = 138.13
F.L. 6" PVC = 139.63
F.L. 4" PVC = 138.93

EXISTING STORM M.H.
T.C. = 142.08
F.L. 24" N. = 128.18
F.L. 18" W. = 127.98
F.L. 18" S.E. = 130.18
F.L. 18" S.E. = 127.98
F.L. 18" N.E. = 128.18