


WASHINGTON STREET (SR 83 / SR 62)

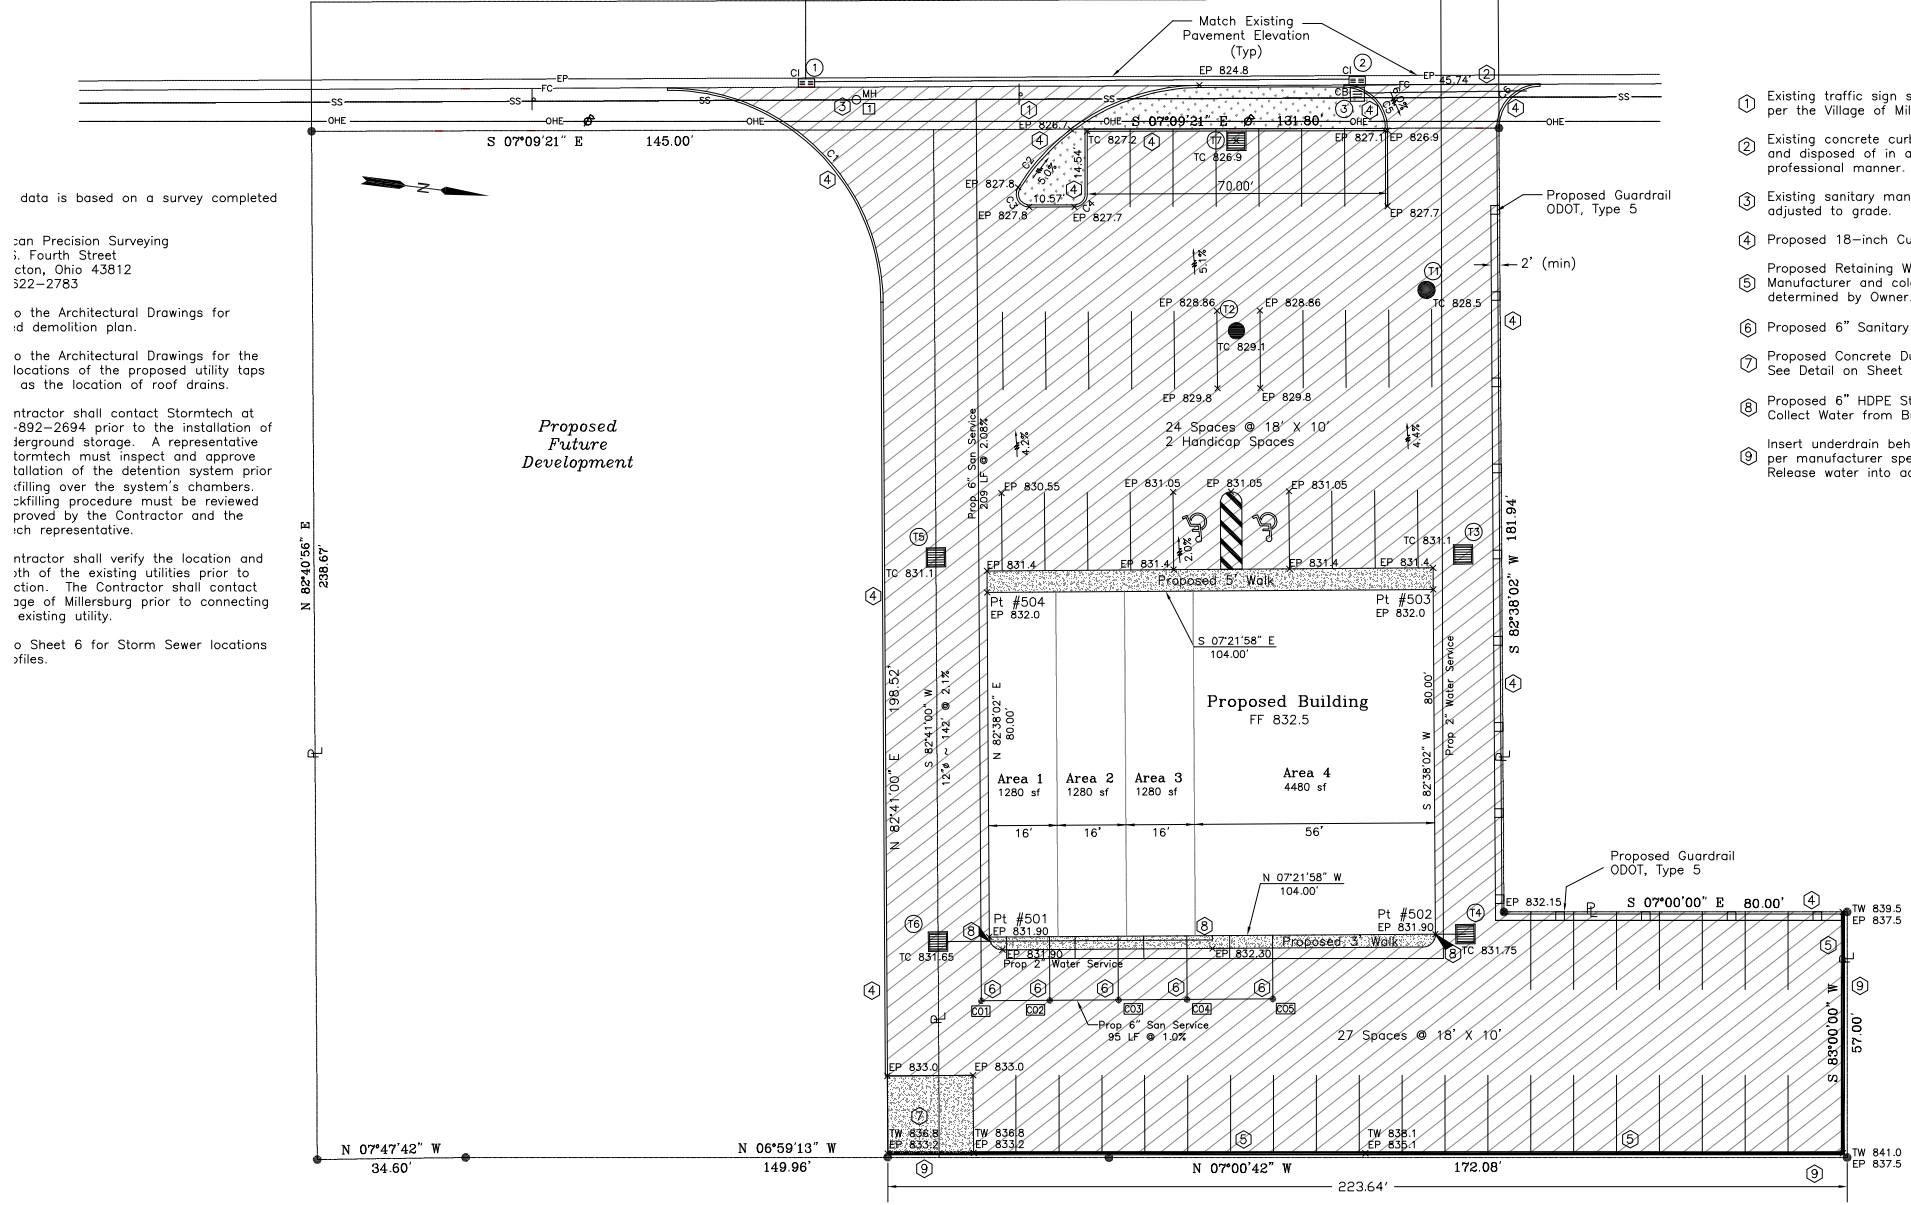

- ① Existing traffic sign shall be relocated per the Village of Millersburg.
- ② Existing concrete curb to be removed and disposed of in a legal and professional manner.
- ③ Existing sanitary manhole lid to be adjusted to grade.
- ④ Proposed 18-inch Curb, ODOT Type 6
- ⑤ Proposed Retaining Wall – Manufacturer and color to be determined by Owner.
- ⑥ Proposed 6" Sanitary Sewer Clean Out
- ⑦ Proposed Concrete Dumpster Pad See Detail on Sheet 4
- ⑧ Proposed 6" HDPE Storm Pipe to Collect Water from Building Downspouts
- ⑨ Insert underdrain behind retaining wall per manufacturer specifications. Release water into adjacent sump.

data is based on a survey completed

on Precision Surveying

to the Architectural Drawings for the proposed demolition plan.

to the Architectural Drawings for the locations of the proposed utility taps as the location of roof drains.

Contractor shall contact Stormtech at 614-892-2694 prior to the installation of underground storage. A representative of Stormtech must inspect and approve the installation of the detention system prior to filling over the system's chambers. The backfilling procedure must be reviewed and approved by the Contractor and the Village representative.

Contractor shall verify the location and depth of the existing utilities prior to excavation. The Contractor shall contact the Village of Millersburg prior to connecting to existing utility.

to Sheet 6 for Storm Sewer locations and files.

Proposed Future Development